
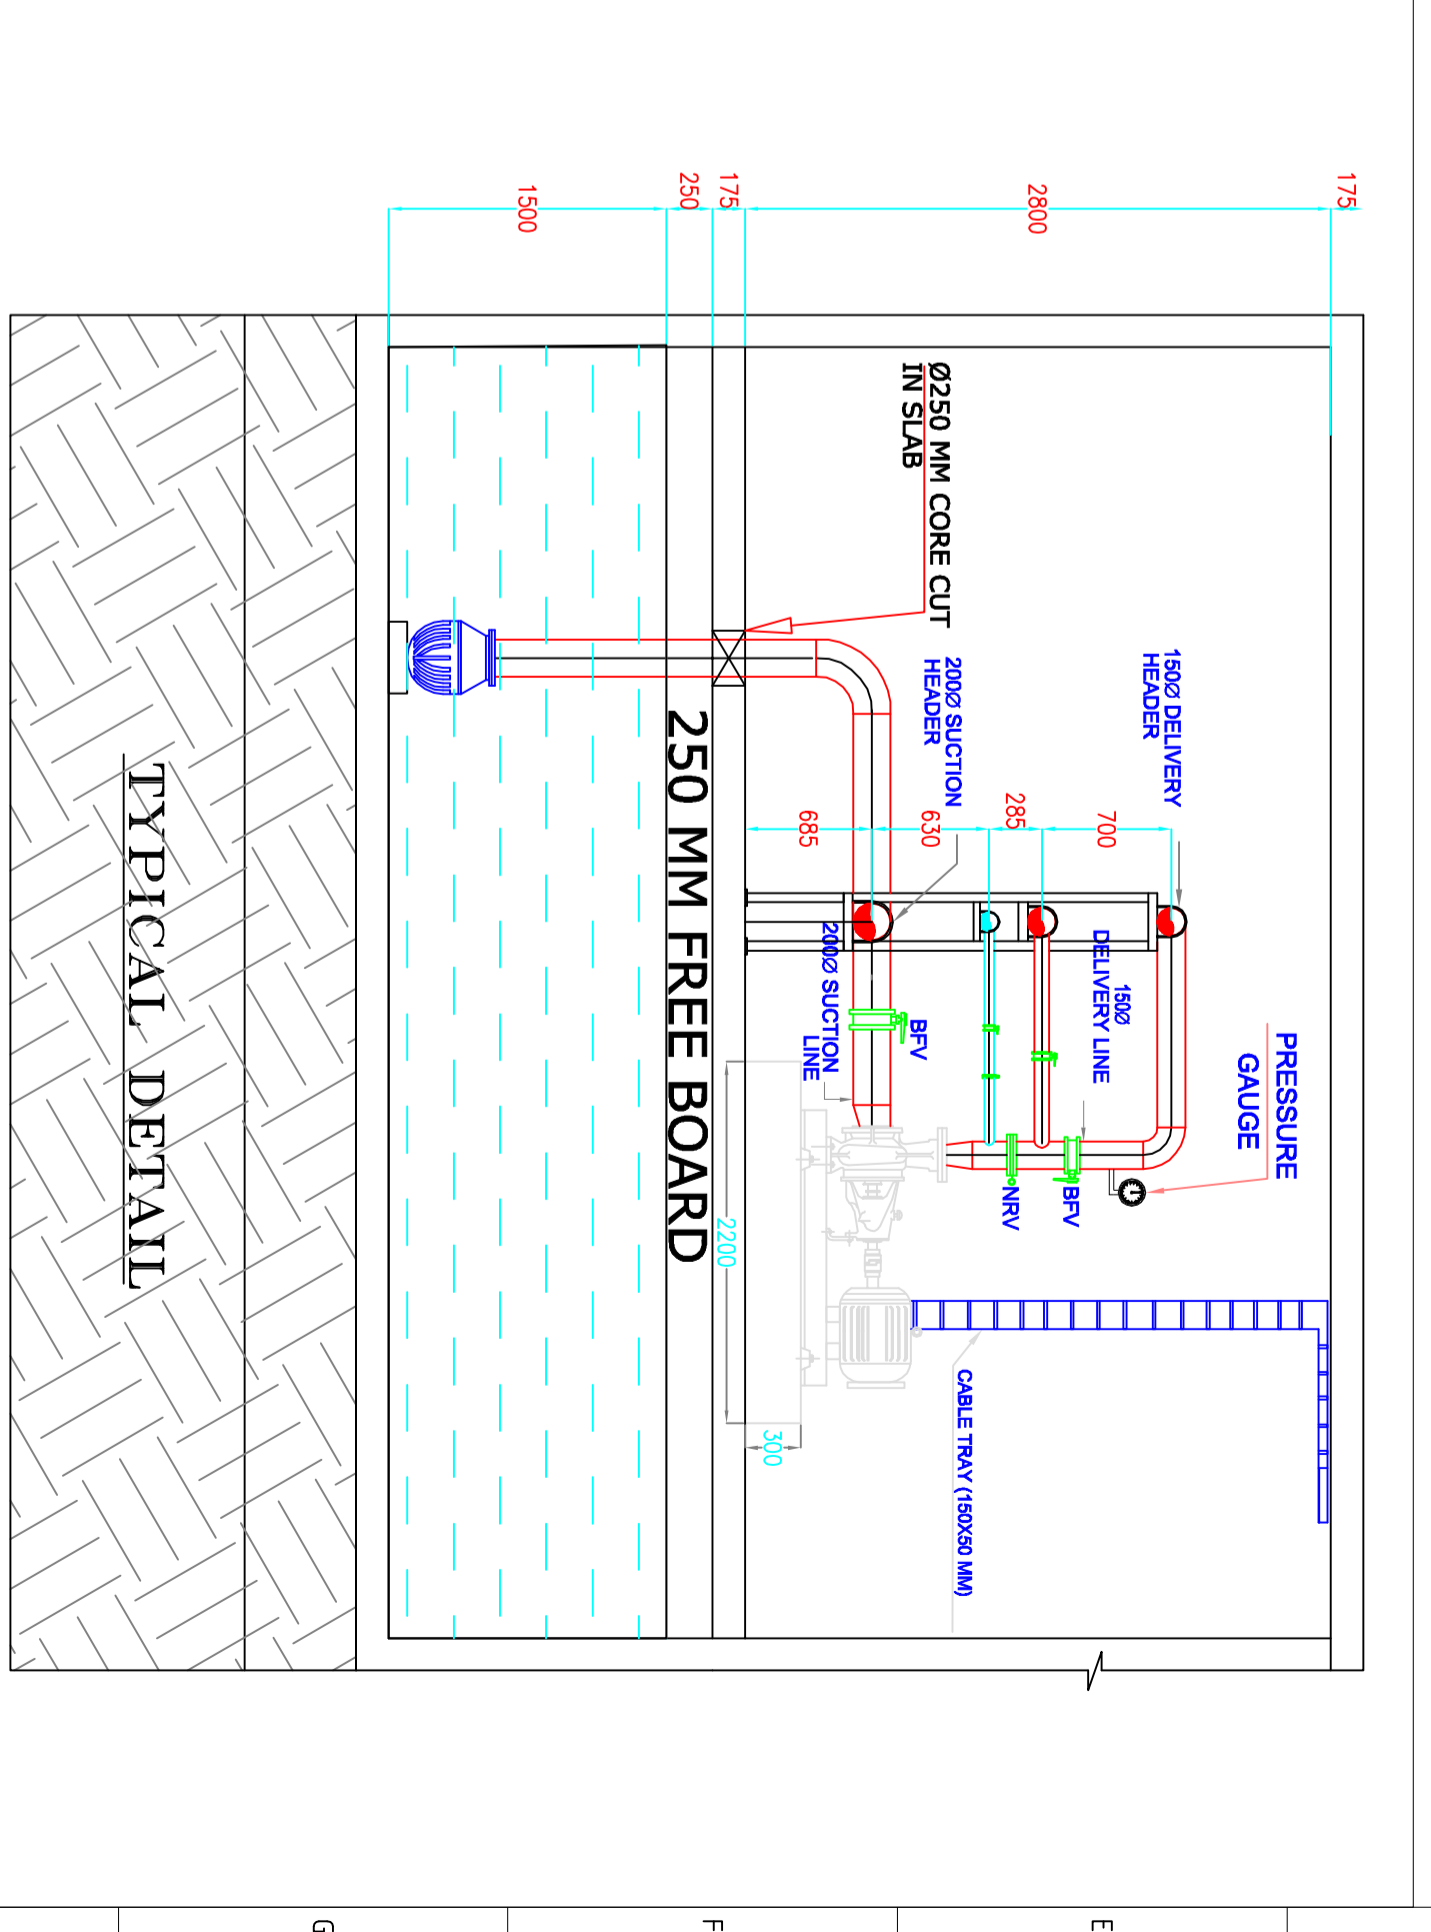


ALL FIRE FIGHTING PUMP NEGATIVE SUCTION

PUMP NO.	PUMP NAME	LPM	HEAD	PUMP WEIGHT Kgs.
P1	DIESEL ENGINE	2850	100	2850
P2	HYDRANT	2850	100	2565
P3	JOCKY	180	100	74.5
P4	SPRINKLER	2850	100	2565

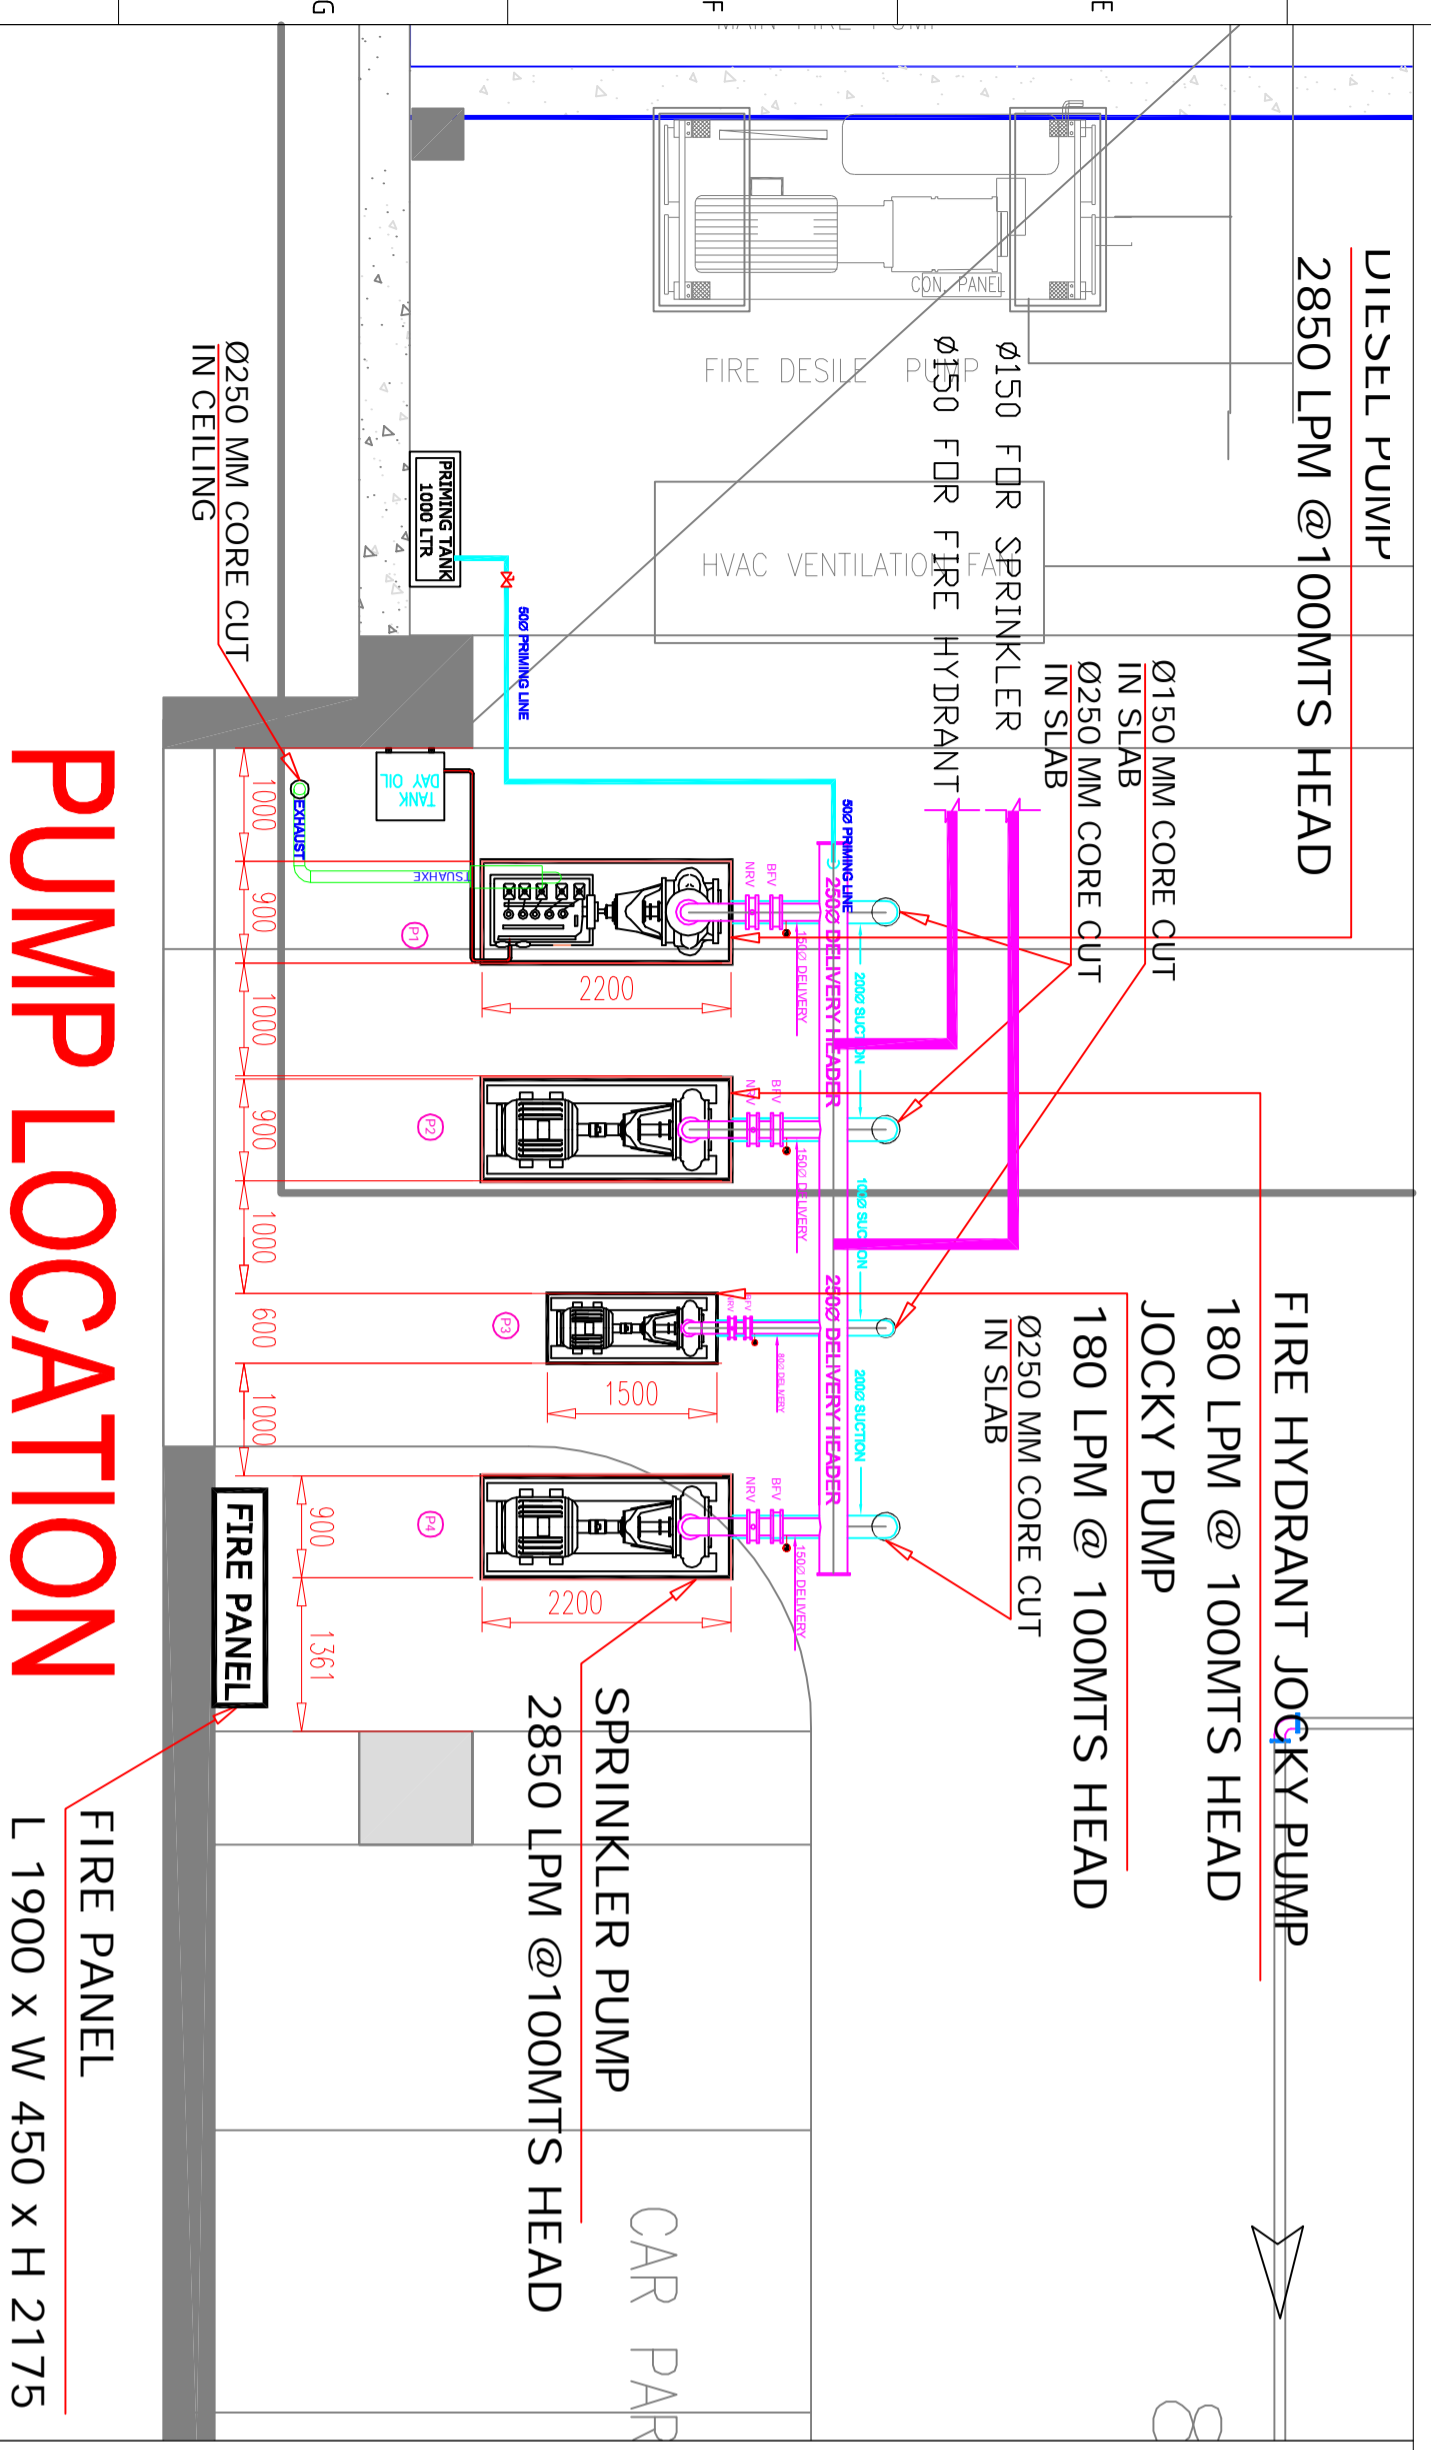

REV.	DATE	DESCRIPTION	SIGN.	REV.	DATE	DESCRIPTION	SIGN.	NO.	DATE	PRINT ISSUED TO	REMARK	NO.	DATE	PRINT ISSUED TO	REMARK
1				2				3				4			
5				6				7				8			
9				10				11				12			
13				14				15				16			

CLIENT	PROJECT	CLIENT	PROJECT
LIJ MADRAS - RESEARCH PARK	LIJ MADRAS - RESEARCH PARK	ARCHITECT	ARCHITECT
		Hateez Contractor	Hateez Contractor
		Service Consultant	Service Consultant
		NEC	NEC
		NEW FIRE U/G TANK & PUMP ROOM	NEW FIRE U/G TANK & PUMP ROOM
		DRG. NO.	DRG. NO.
		NAT-557-JTM-PT-07	NAT-557-JTM-PT-07
		SCALE	SCALE
		1:50	1:50
		DATE	DATE
		01.07.16	01.07.16
		APPRO.	APPRO.
		VISHAL	VISHAL
		DATE	DATE